


Please note: 3D Visuals are for illustrative purposes only and should not be used for reference, scaling or construction purposes.

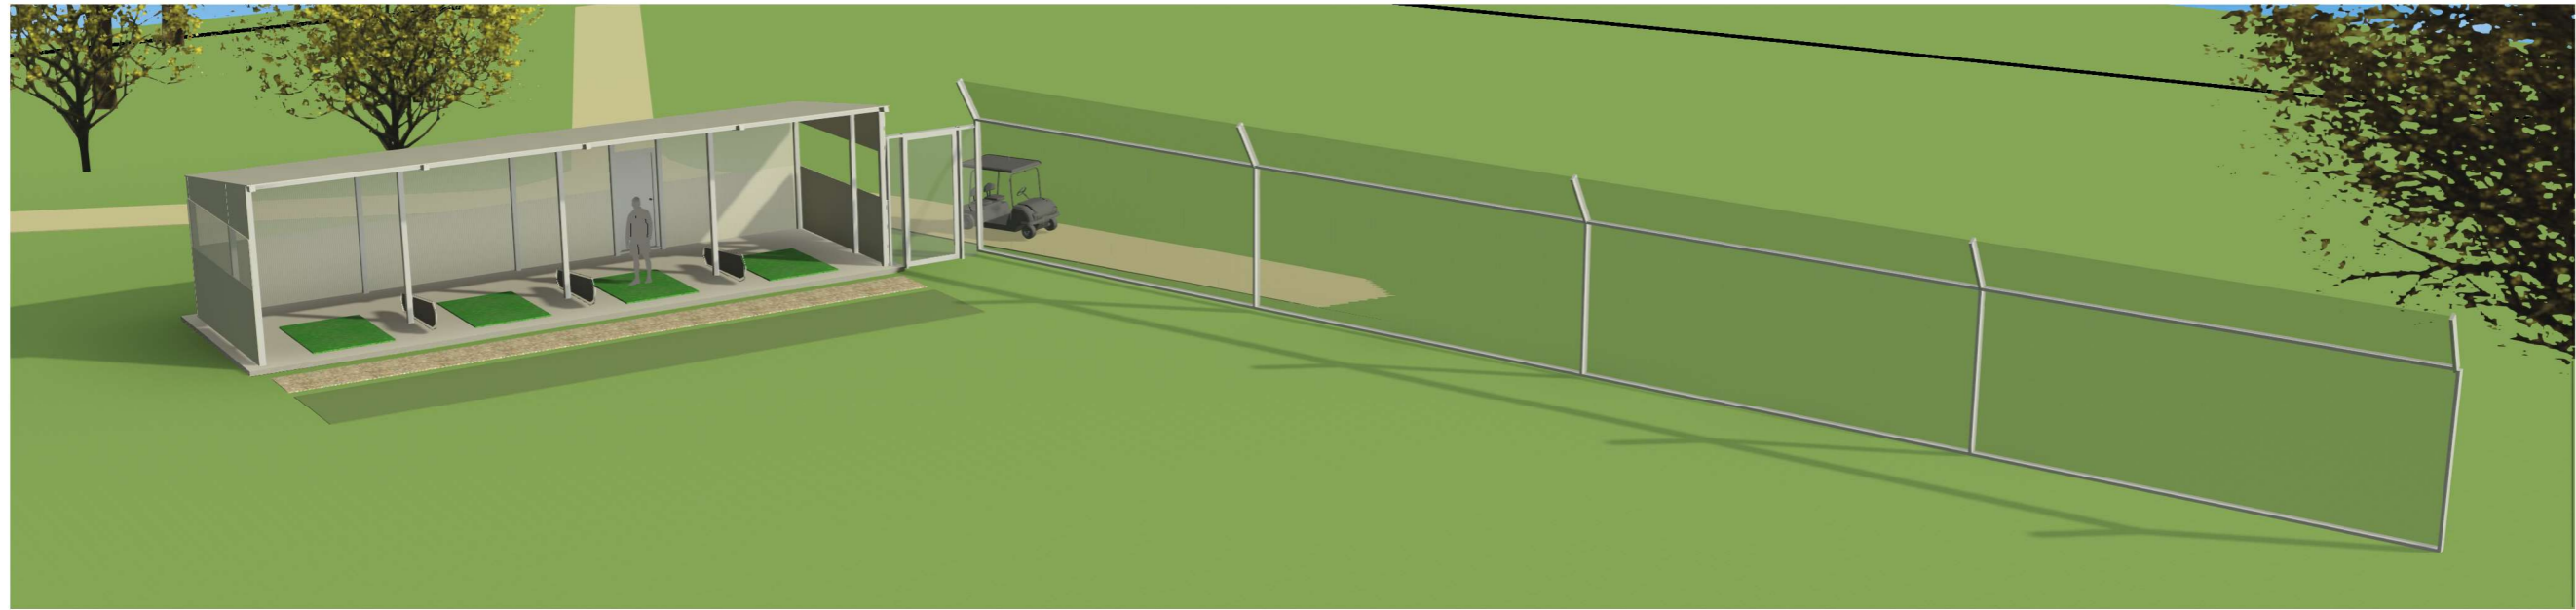

3D View 1



3D View 2



3D View 3

PLANNING ISSUE

date	rev	name	chk	note



Architectural Design - Feasibility - Planning - Building Control - Construction Details
 e: lebdesignuk@gmail.com | t: 07476886678

PROJECT
Construction of 4-Bay Driving Range Shelter

CLIENT DETAILS
 c/o Peter Borley
 St Mellons Golf Club, St Mellons, Cardiff
 CF3 2XS

DRAWING TITLE
Conceptual Images

SCALE	DATE	DRAWN BY	CHECKED BY
1 : 50	05/09/2023	LEB	RJH

DRAWING NUMBER	REVISION
A230	